


= 430.46 M.ü.M.

MASS = -2.20
= 429.50 M.ü.M.
NEU = -2.20
= 429.50 M.ü.M.

MASS = -2.70
= 429.00 M.ü.M.
NEU = -2.70

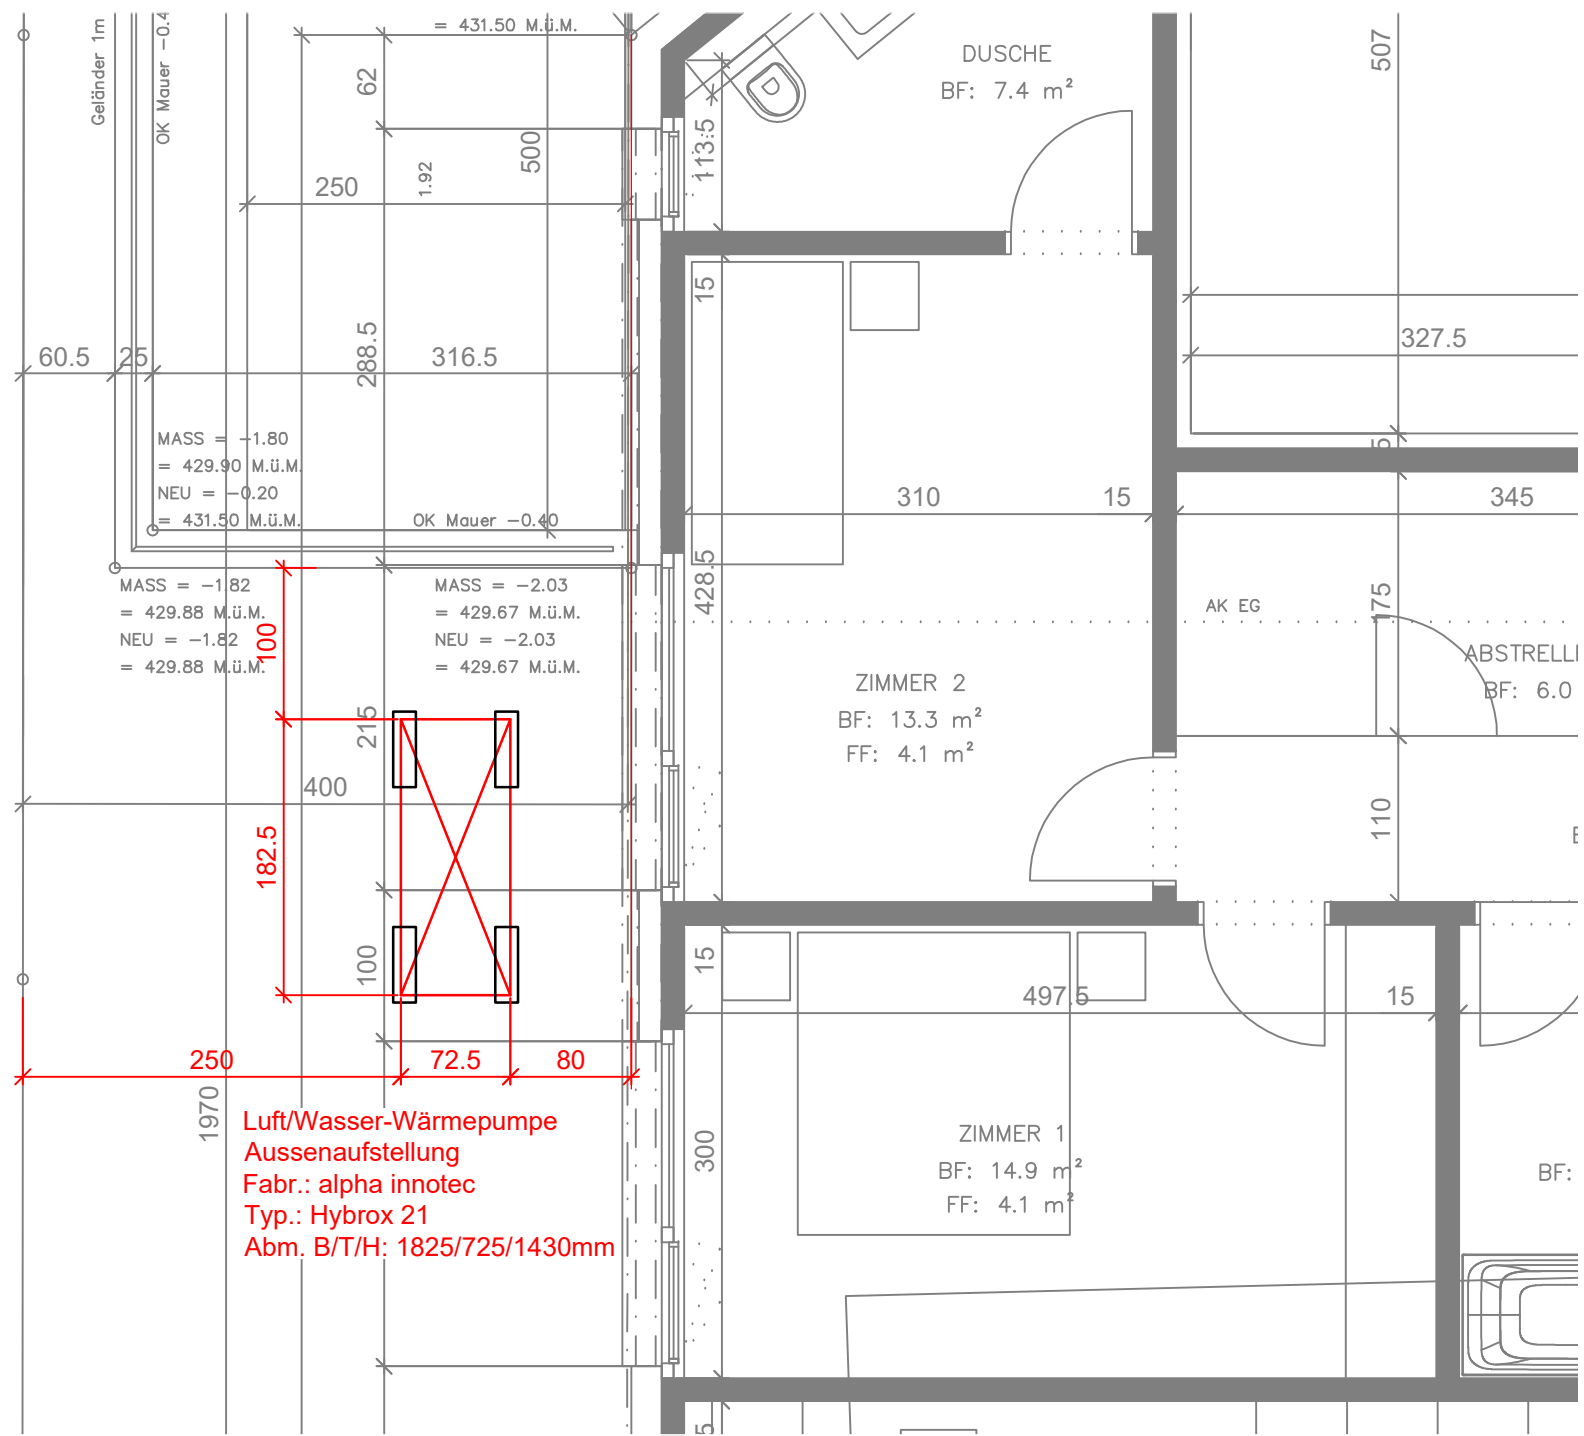

Beilage Lärmschutznachweis Luft/Wasser-WP (Aussenaufstellung) - Grundriss OG (Mst. 1:50)
 Neubau 3TH Obere Hungerbergstrasse 66, 5000 Aarau