


Situation 1:200

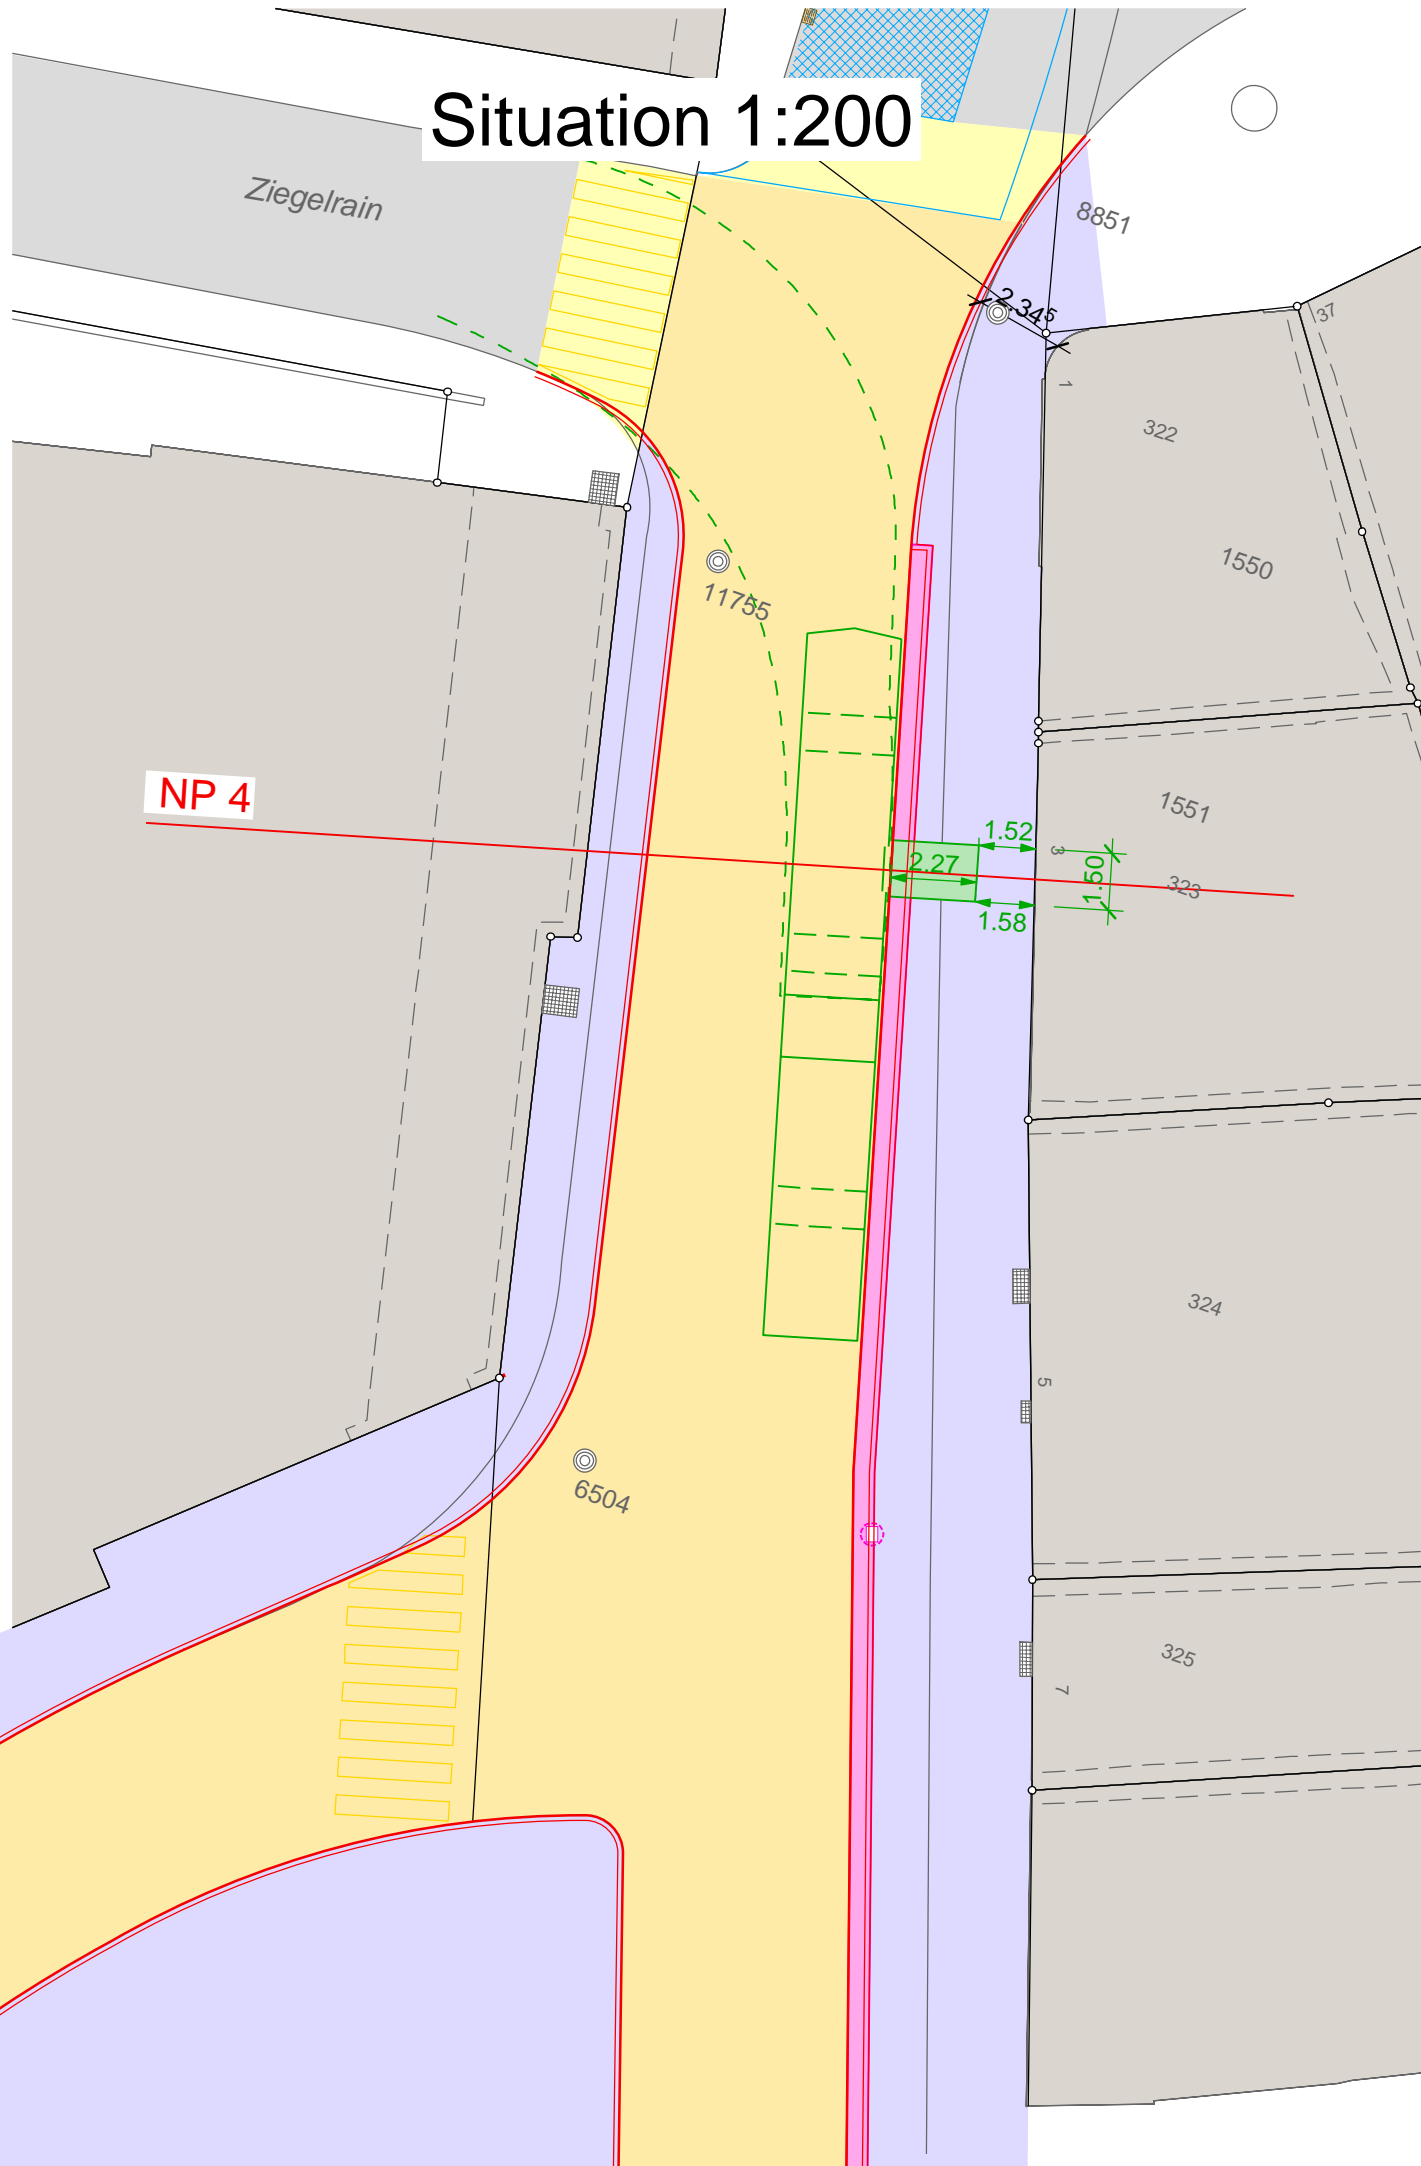

NP 4, 1:20

V = 0.28 m³

Colevo = 43 kg/m³ (inkl. Gehwegbelag)

M = 12 Kg

